


DOOR EI 30/60

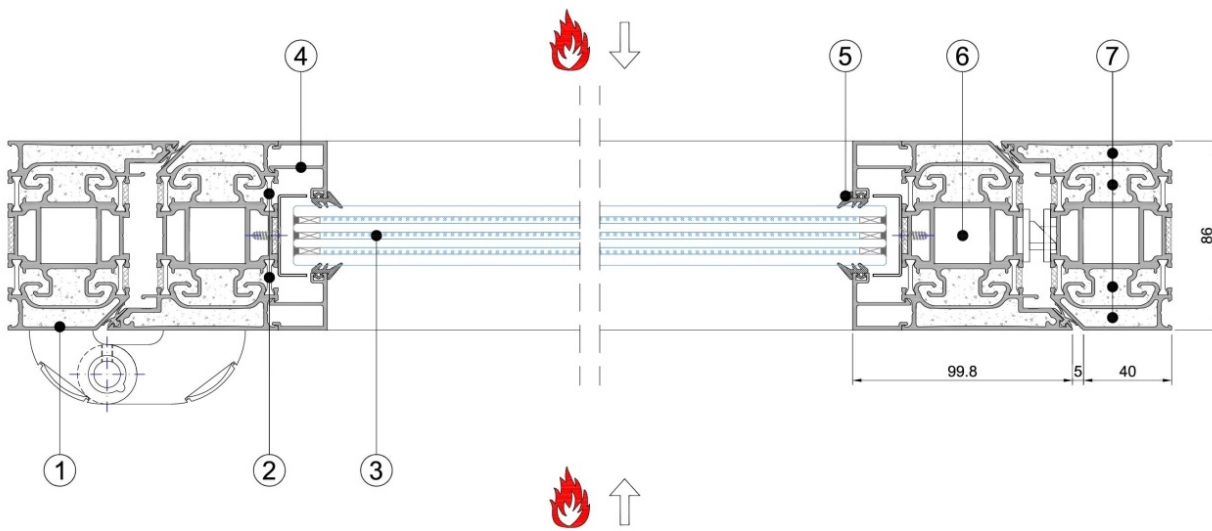


* Glass thickness and glass construction vary according to requirements

SINGLE LEAF



DOUBLE LEAF

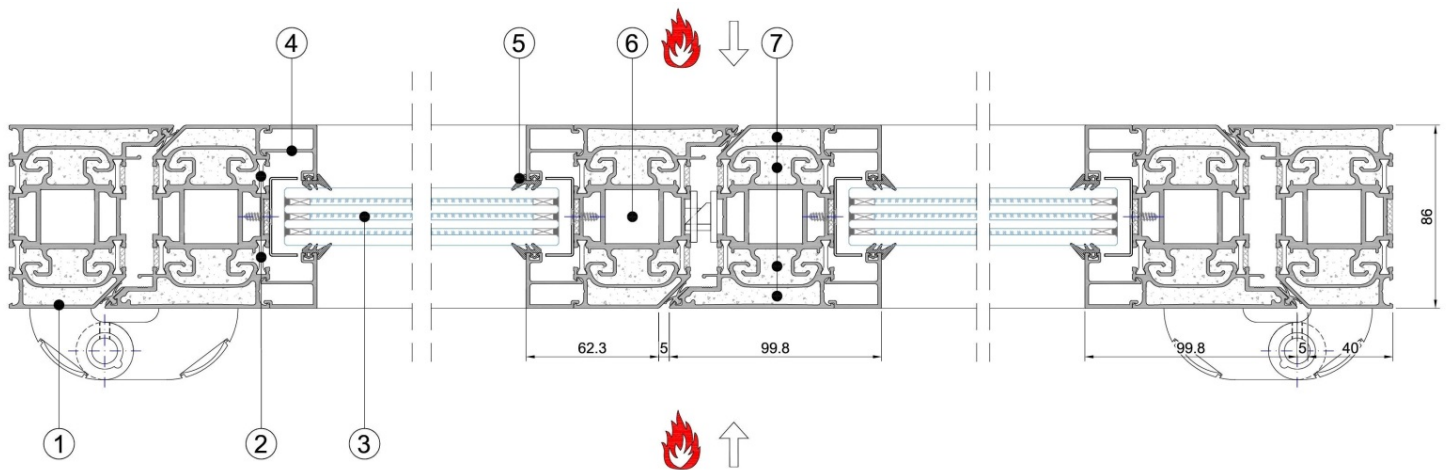

- | | | |
|---------------------------------|----------------------|-------------------------------|
| ① Aluminium Profile | ② Thermal Insulation | ③ EI/EW glass |
| ④ Glazing Beads | ⑤ Gasket Beads | ⑥ Hollow Chamber for Fittings |
| ⑦ Fireproof insulating material | | |